



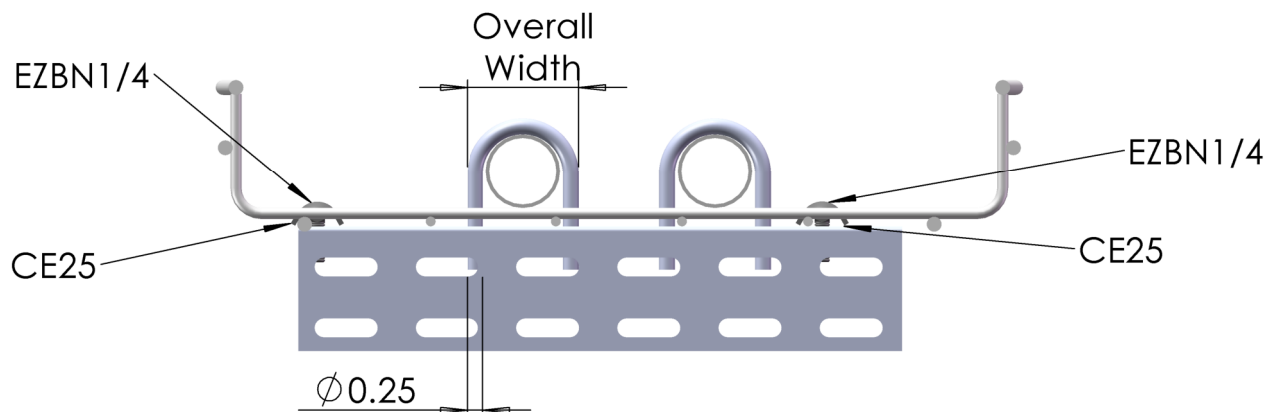

# WM TO CONDUIT W/ U-BOLTS AT END OF TRAY

- Works for 1/4" U-Bolts with between 1-1/8" & 2-1/2" overall widths
- U-Bolt height and width sized off conduit

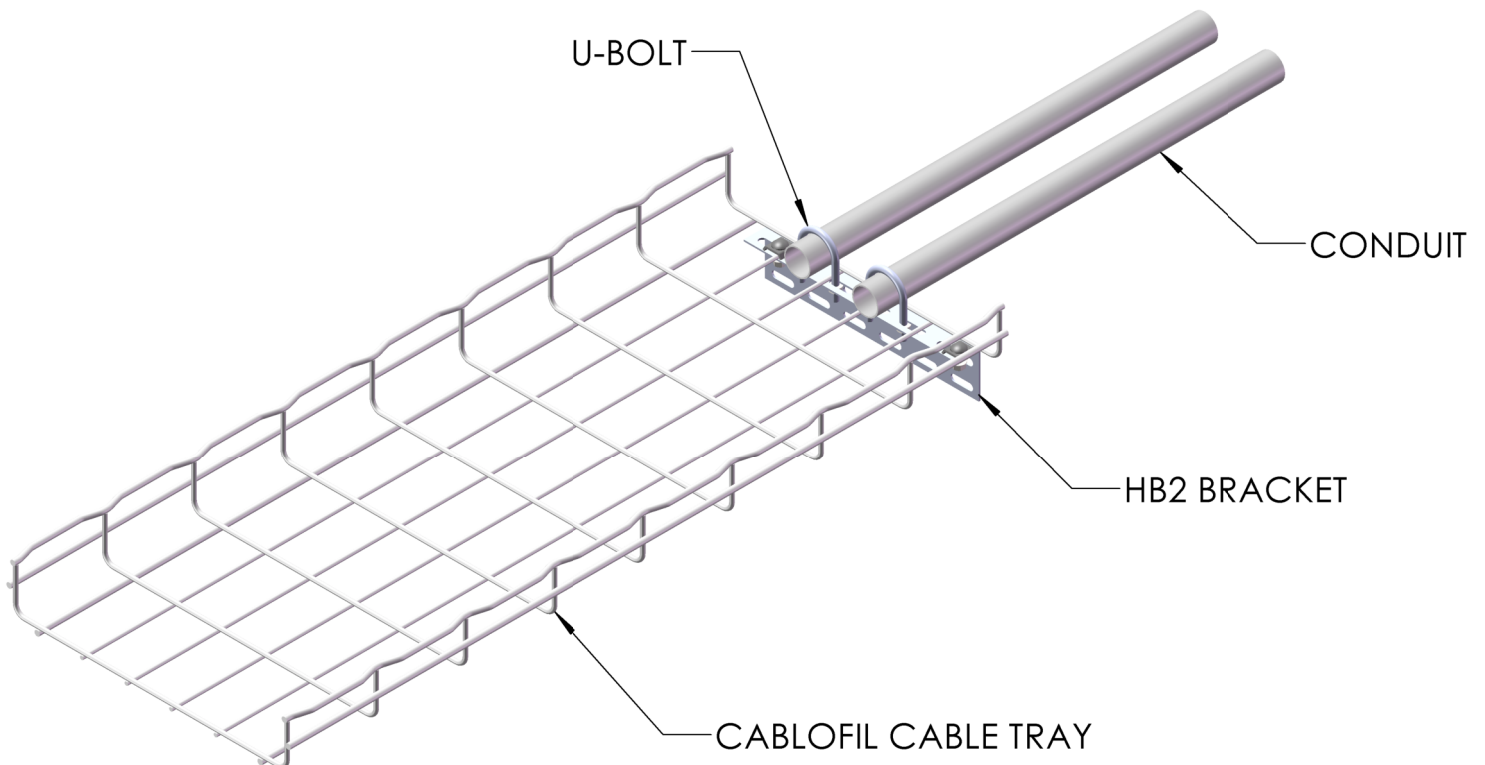

"Copyright LNA, Inc. Drawings are proprietary and may not be copied or otherwise duplicated or used without express written permission."

BP1024

Legrand  
8319 State Rt. 4  
Mascoutah, IL 62258 USA  
800-658-4641  
618-566-3250  
Fax 618-566-4978  
[www.legrand.us/cablofil](http://www.legrand.us/cablofil)