


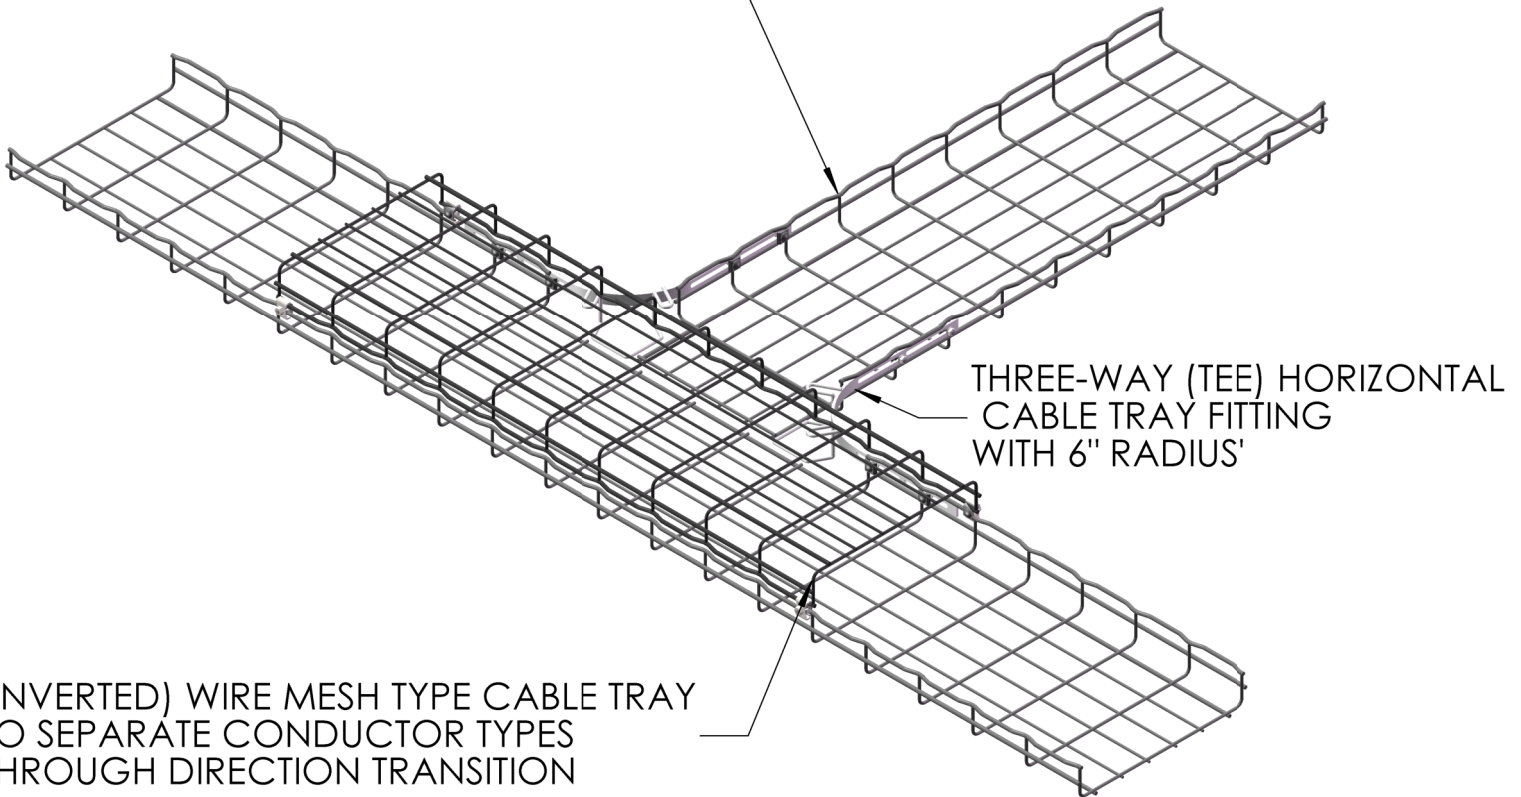

WM HORIZONTAL TEE FITTING W/ CROSS-OVER DIVIDER INVERTED

MESH TYPE CABLE TRAY. REFER TO
PLAN SHEETS FOR REQUIREMENTS.



"Copyright LNA, Inc. Drawings are proprietary
and may not be copied or otherwise duplicated
or used without express written permission."

BP1036

Legrand
8319 State Rt. 4
Mascoutah, IL 62258 USA
800-658-4641
618-566-3250
Fax 618-566-4978
www.legrand.us/cablofil