




# Vertical I-Tray Length Support Option

## For Vertical Lengths 20' or Less

- Support recommendations apply to I-Tray NEMA 12C load classes and larger
- As noted, support recommendations apply to vertical lengths of 20' or less.

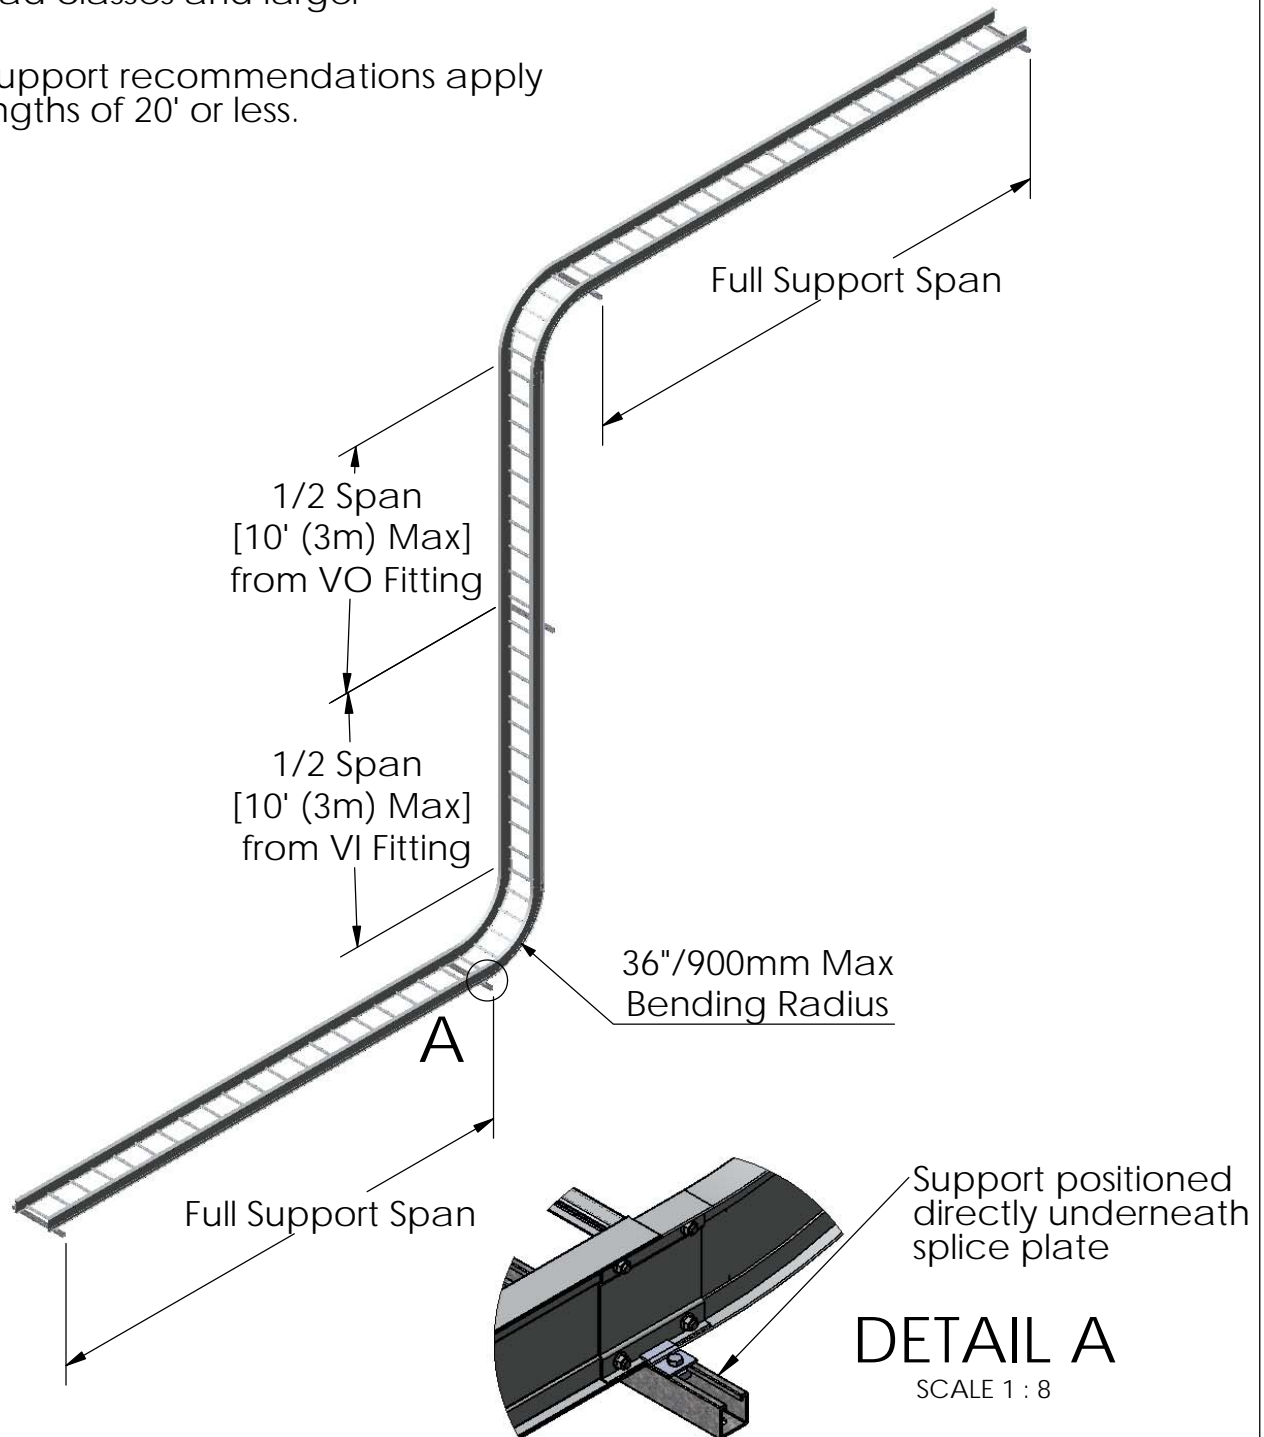

"Copyright LNA, Inc. Drawings are proprietary and may not be copied or otherwise duplicated or used without express written permission."

BP1083

Legrand  
8319 State Rt. 4  
Mascoutah, IL 62258 USA  
800-658-4641  
618-566-3250  
Fax 618-566-4978  
[www.legrand.us/cablofil](http://www.legrand.us/cablofil)