




Wire Mesh Discontinuous Cable Tray Section

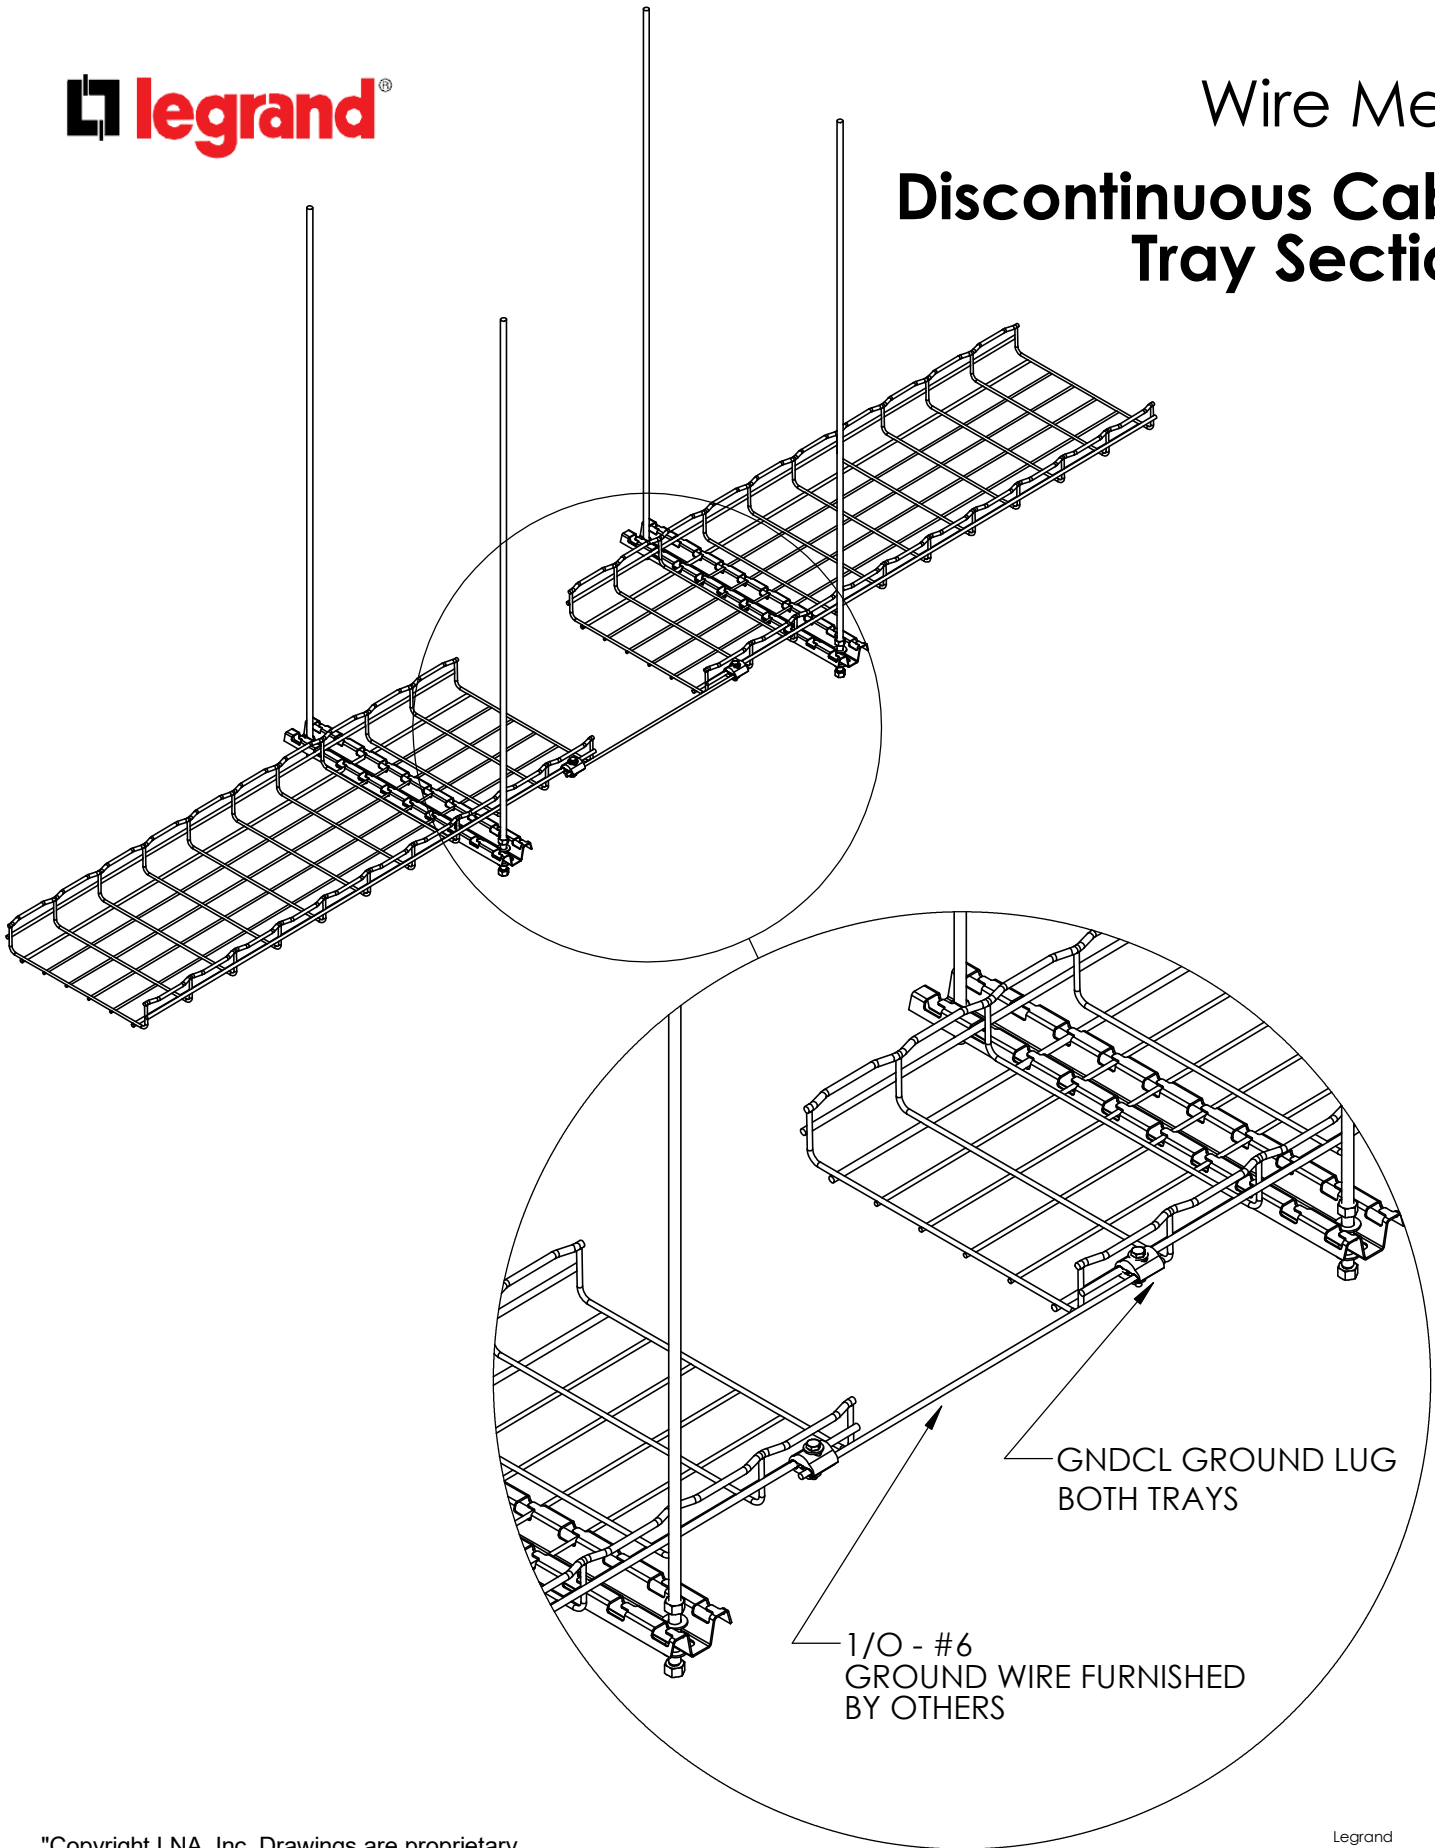

GNDCL GROUND LUG
BOTH TRAYS

1/0 - #6
GROUND WIRE FURNISHED
BY OTHERS

"Copyright LNA, Inc. Drawings are proprietary and may not be copied or otherwise duplicated or used without express written permission."

BP1132

DETAIL A
SCALE 1 : 6

Legrand
8319 State Rt. 4
Mascoutah, IL 62258 USA
800-658-4641
618-566-3250
Fax 618-566-4978
www.legrand.us/cablofil